

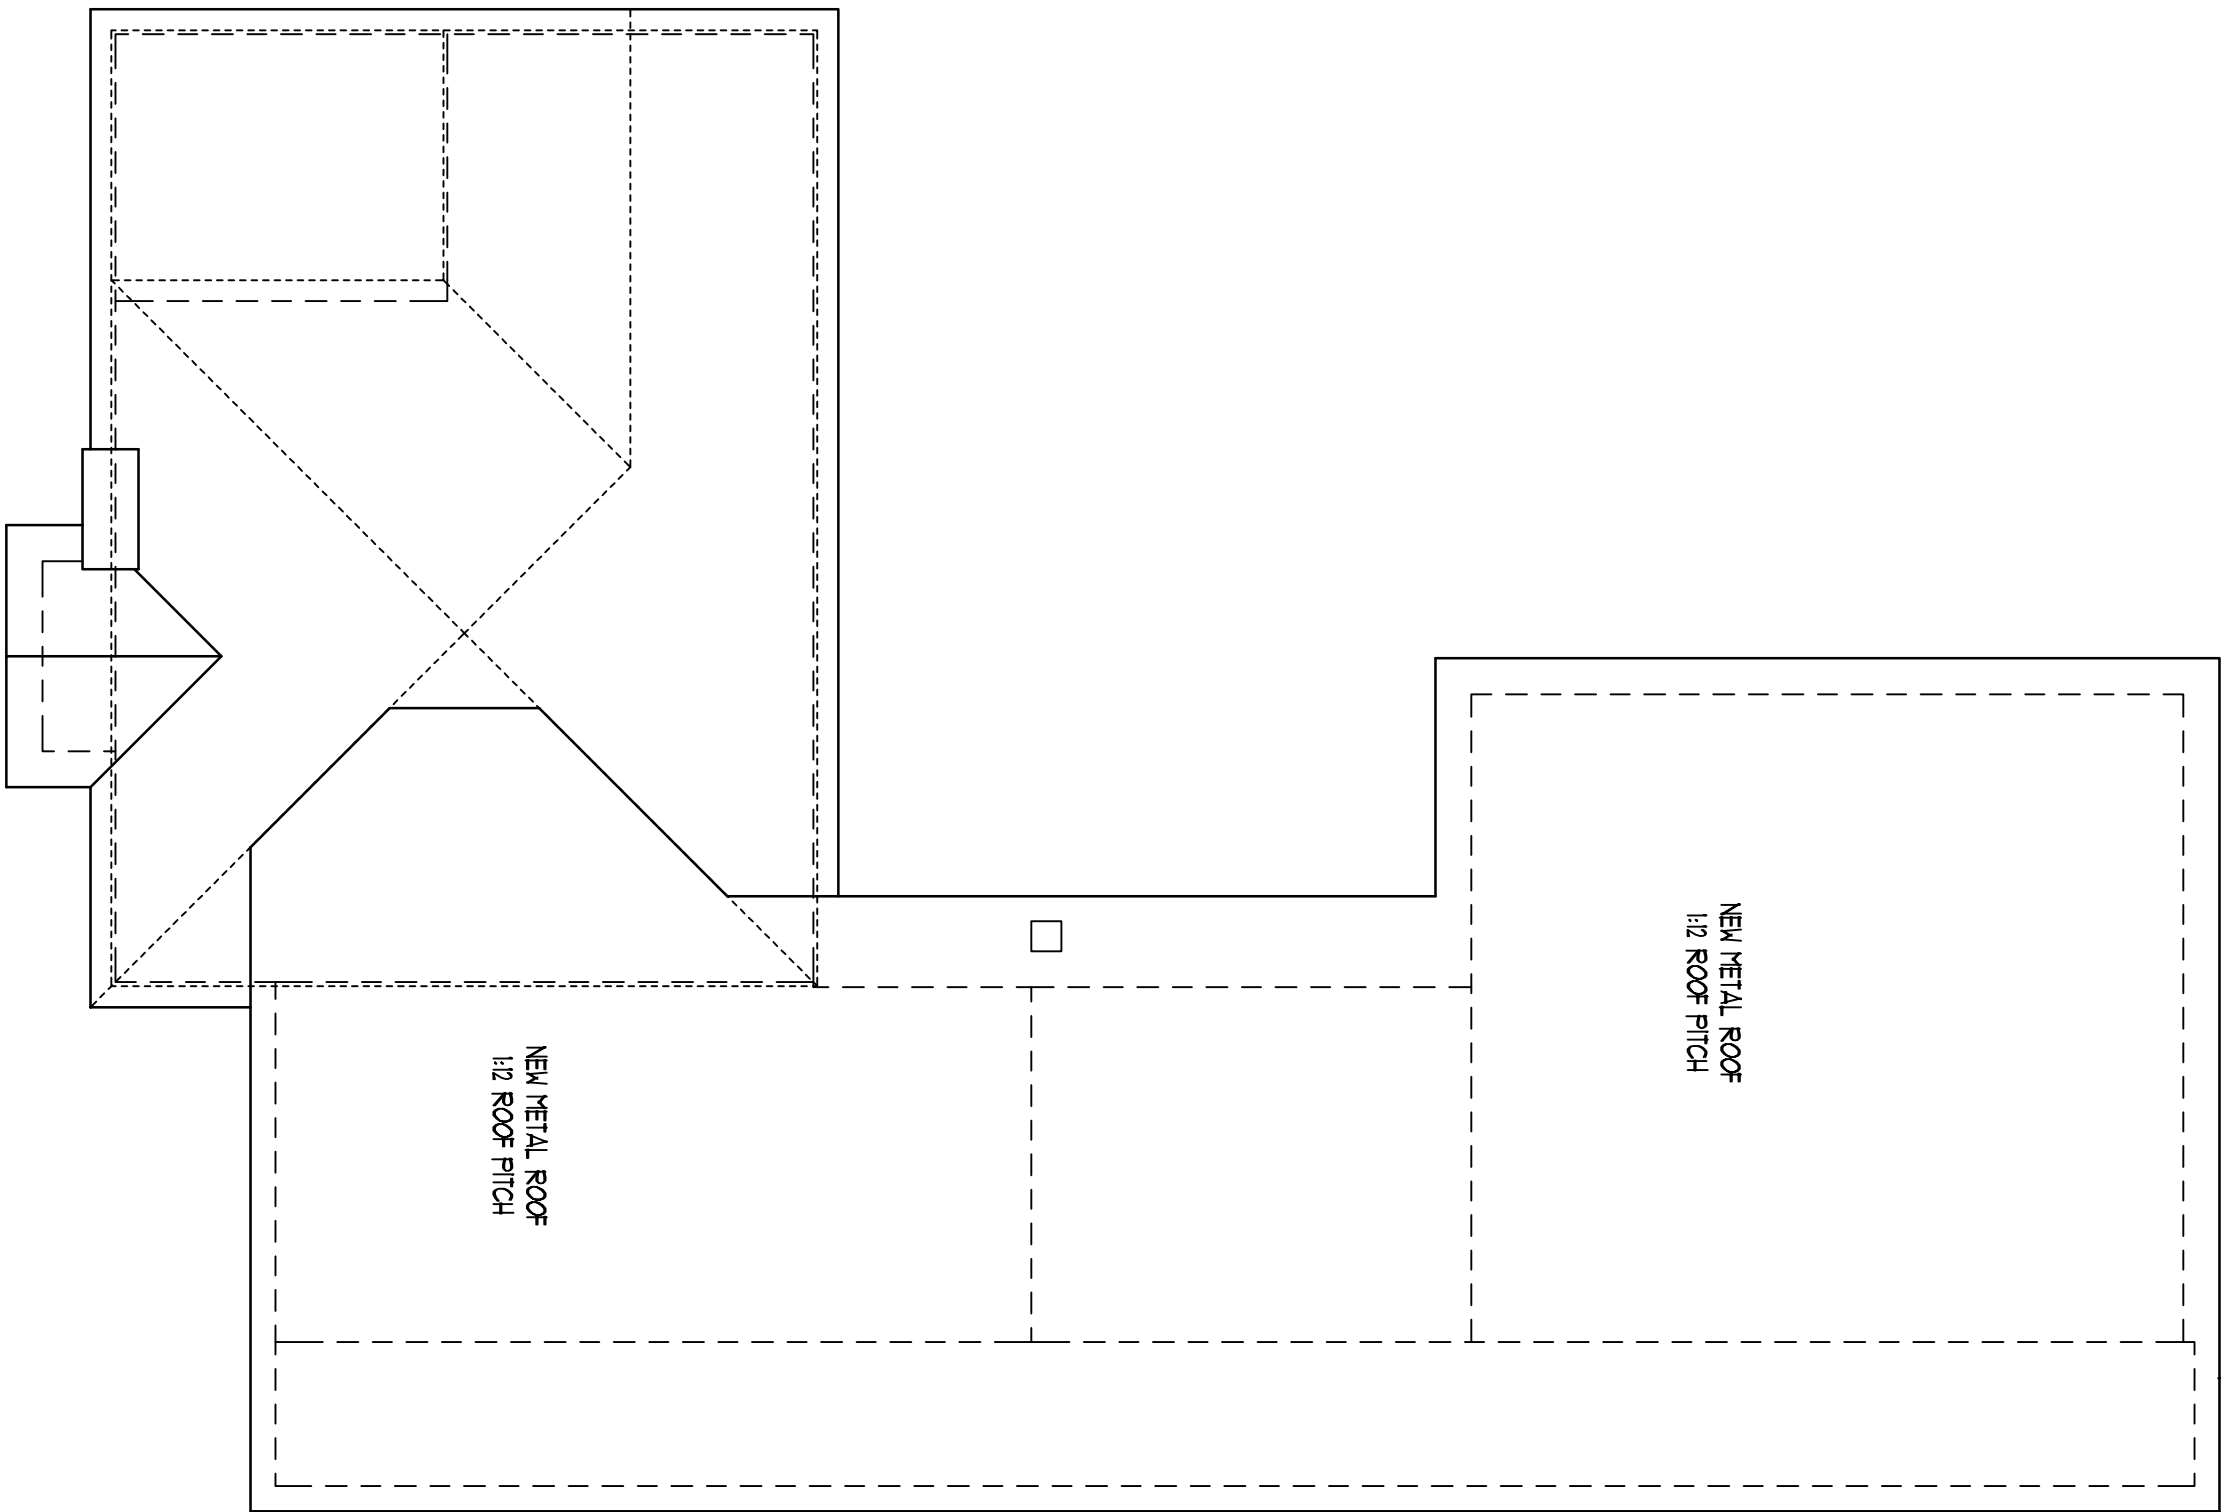
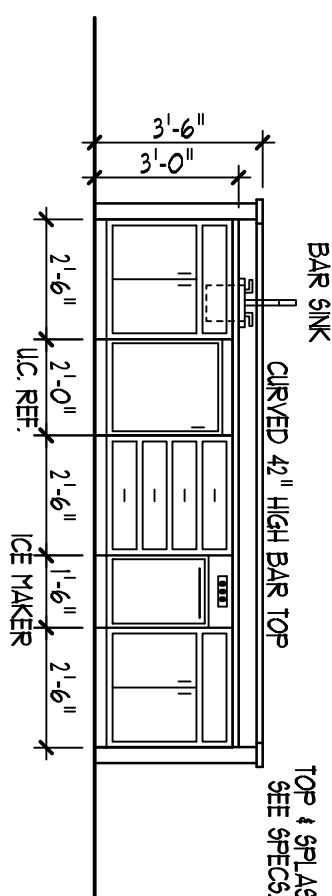
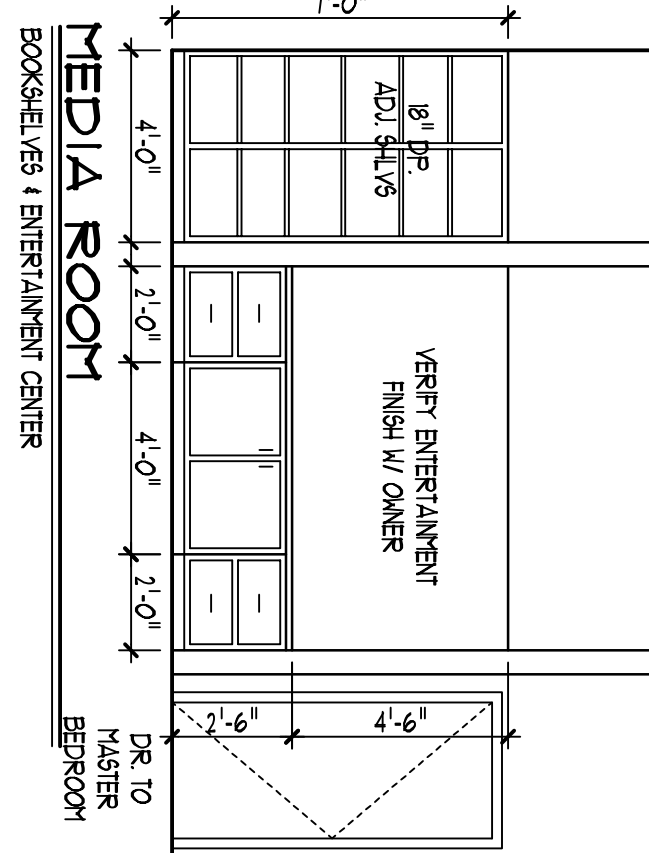


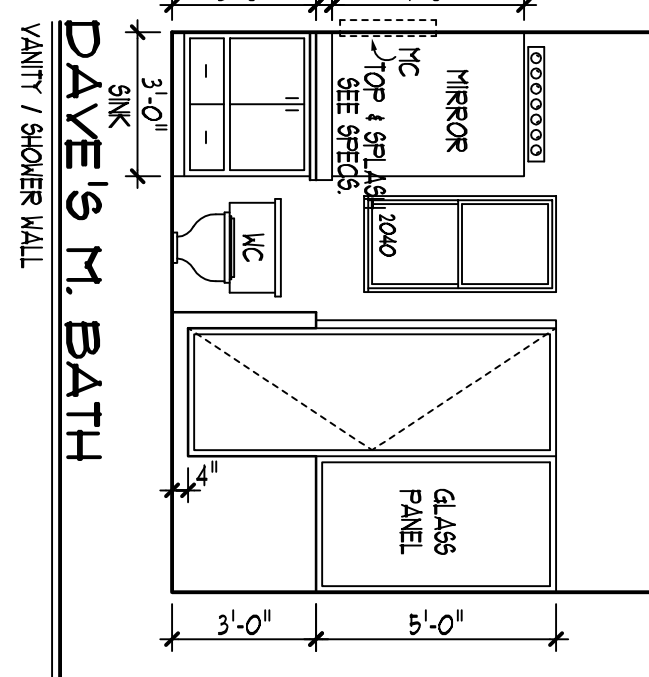

# ROOF PLAN


SCALE: 1/8" = 1'-0"

NOTE: BATHROOM & UTILITY CLOSETS CEILING TO BE BURRED DOWN TO ALLOW FOR A/C DUCTWORK (MIN. C/LG. HT. TO BE 8'-0") MASTER BEDROOM AND MEDIA ROOM TO HAVE SIZE WALL DRESSING AREA WORK WITH MECHANICAL CONTRACTOR.

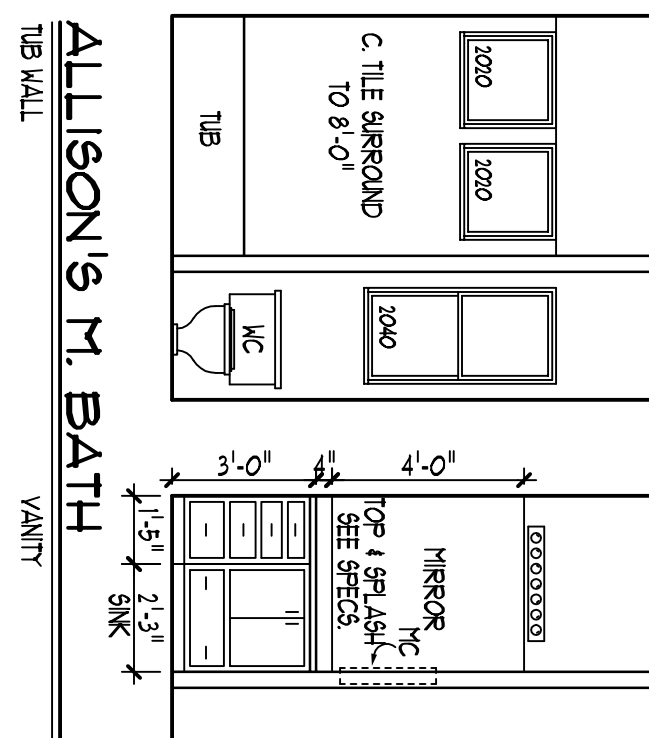


## GALLERY

WET BAR

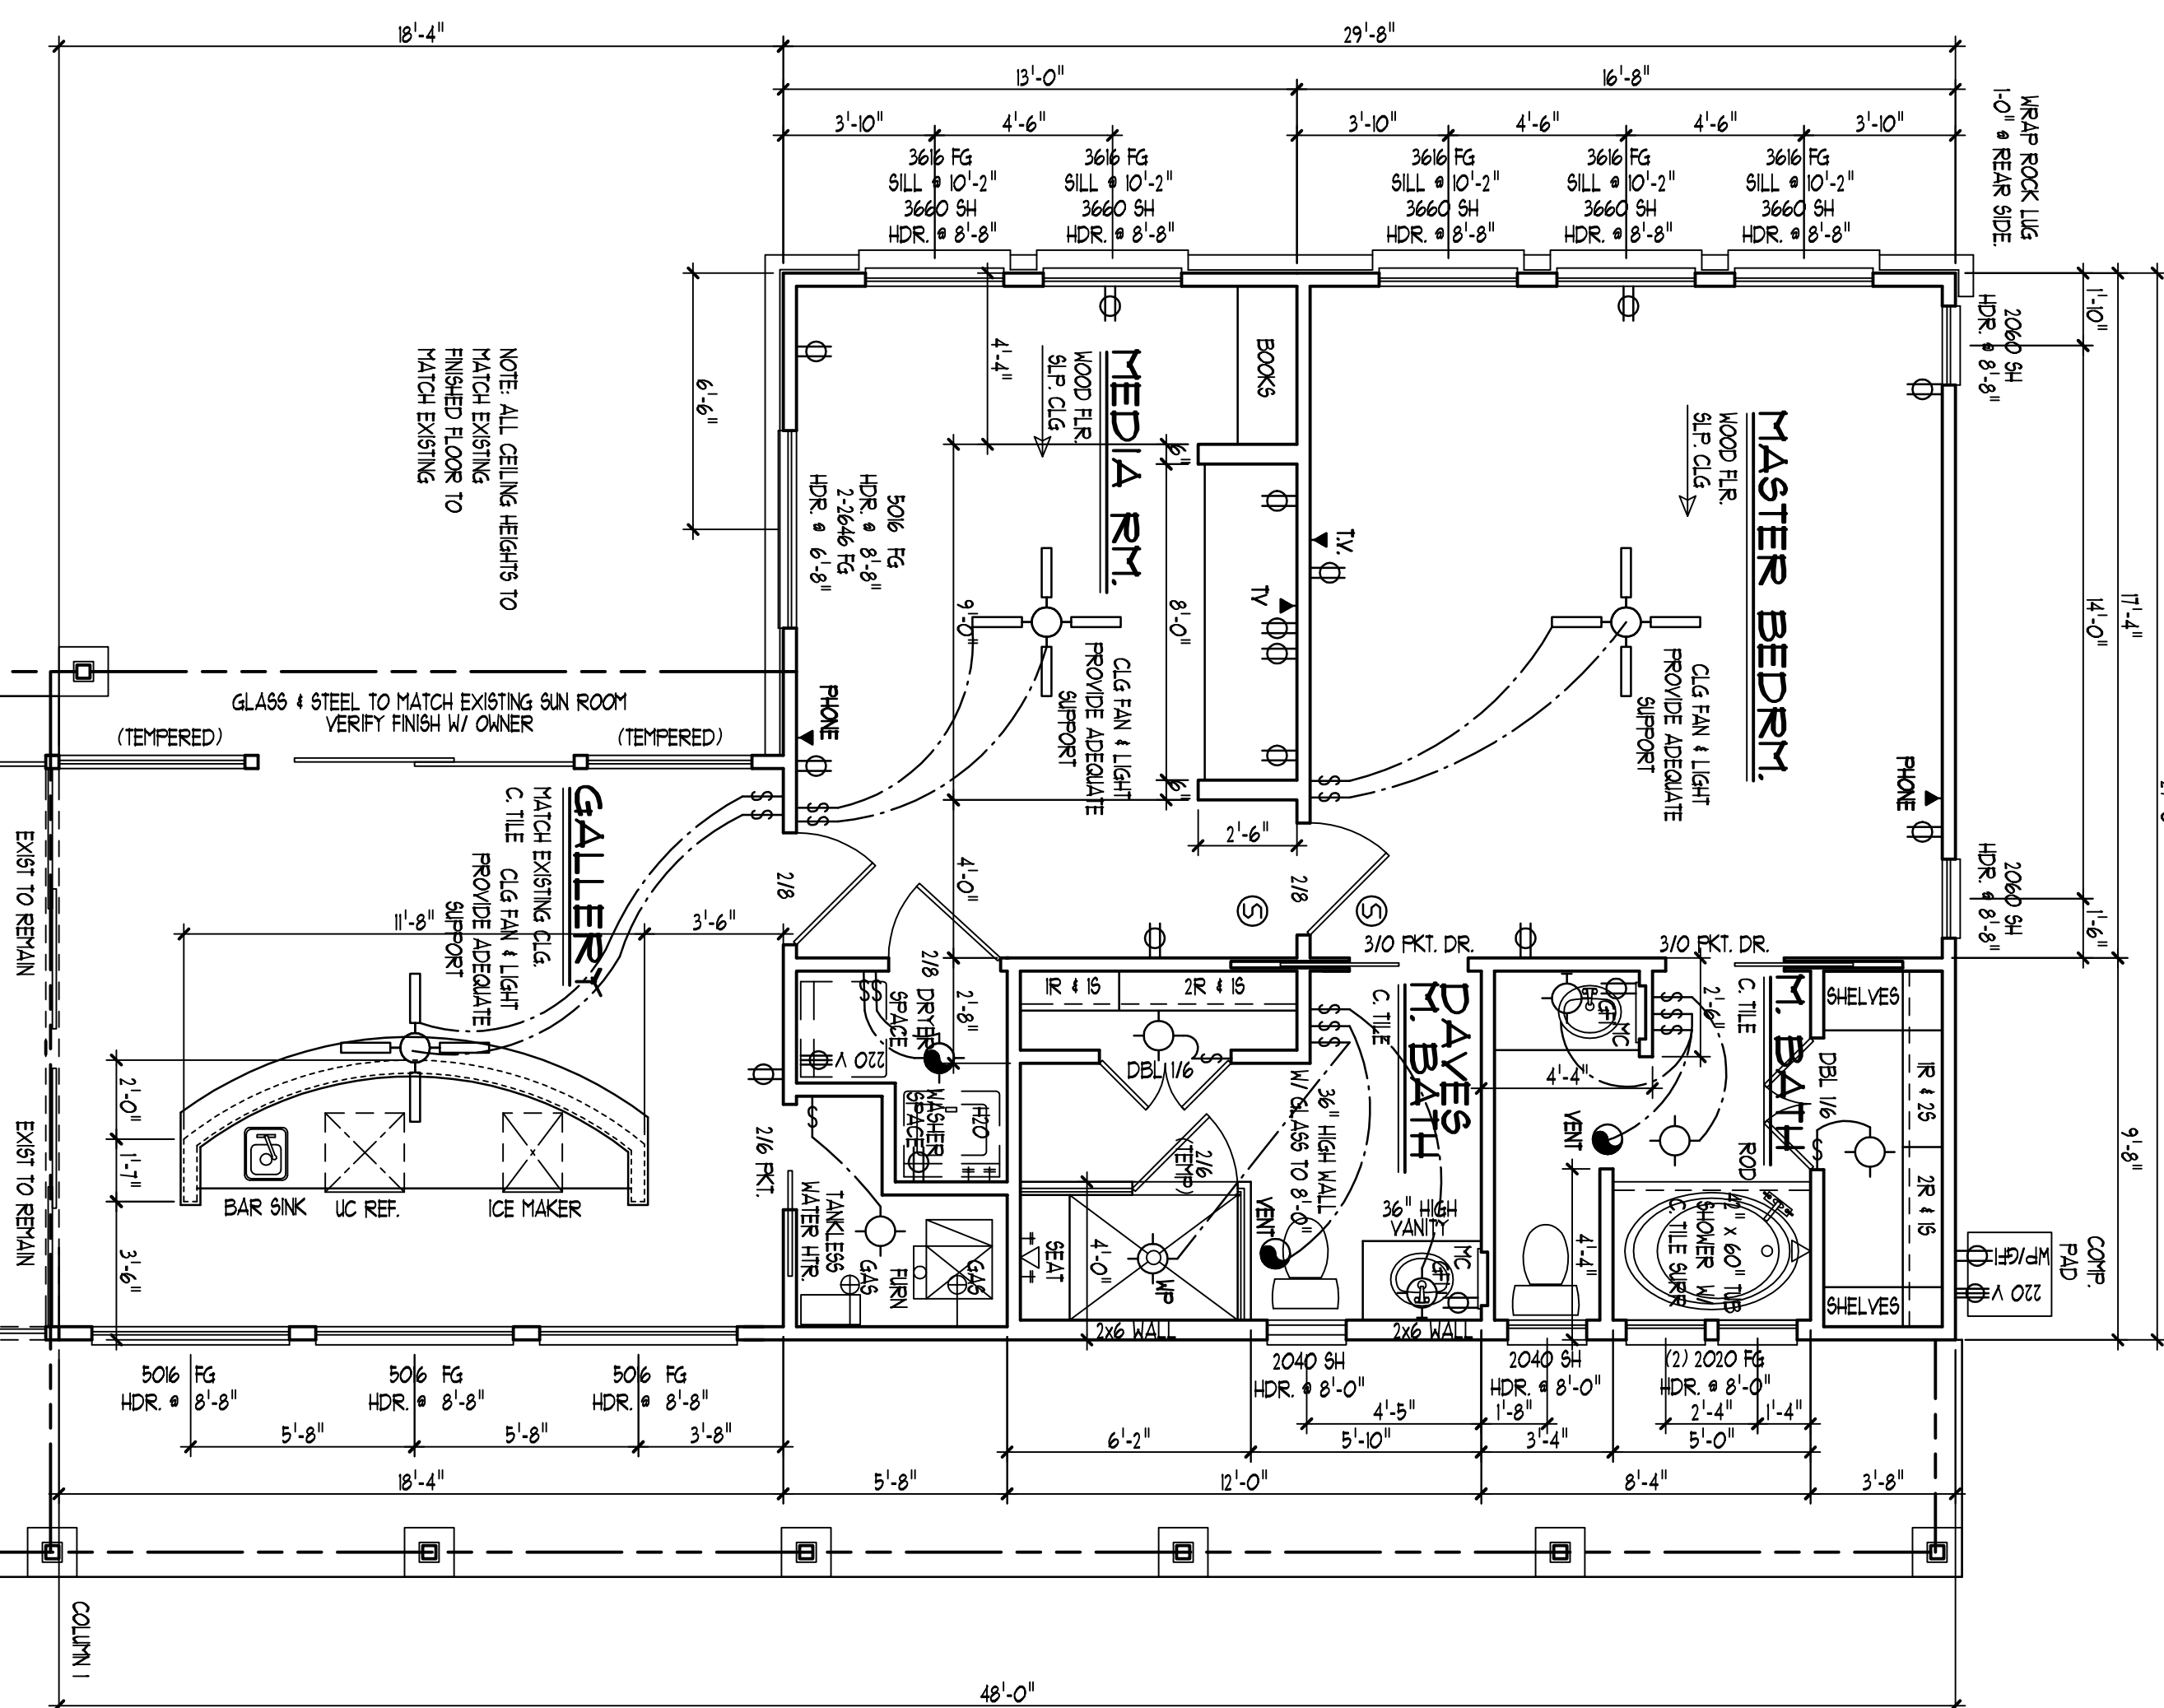

|                         |     |
|-------------------------|-----|
| * NEW CONSTRUCTION ONLY |     |
| FOOTAGES:               |     |
| TOTAL LIVING            | 092 |
| PORCH                   | 418 |
| PATIO                   |     |
| GARAGE                  |     |
| OTHER                   |     |
| TOTAL COVERED           | 510 |

WALL MOUNTED FLOOD LIGHT \* TOP OF GABLE END

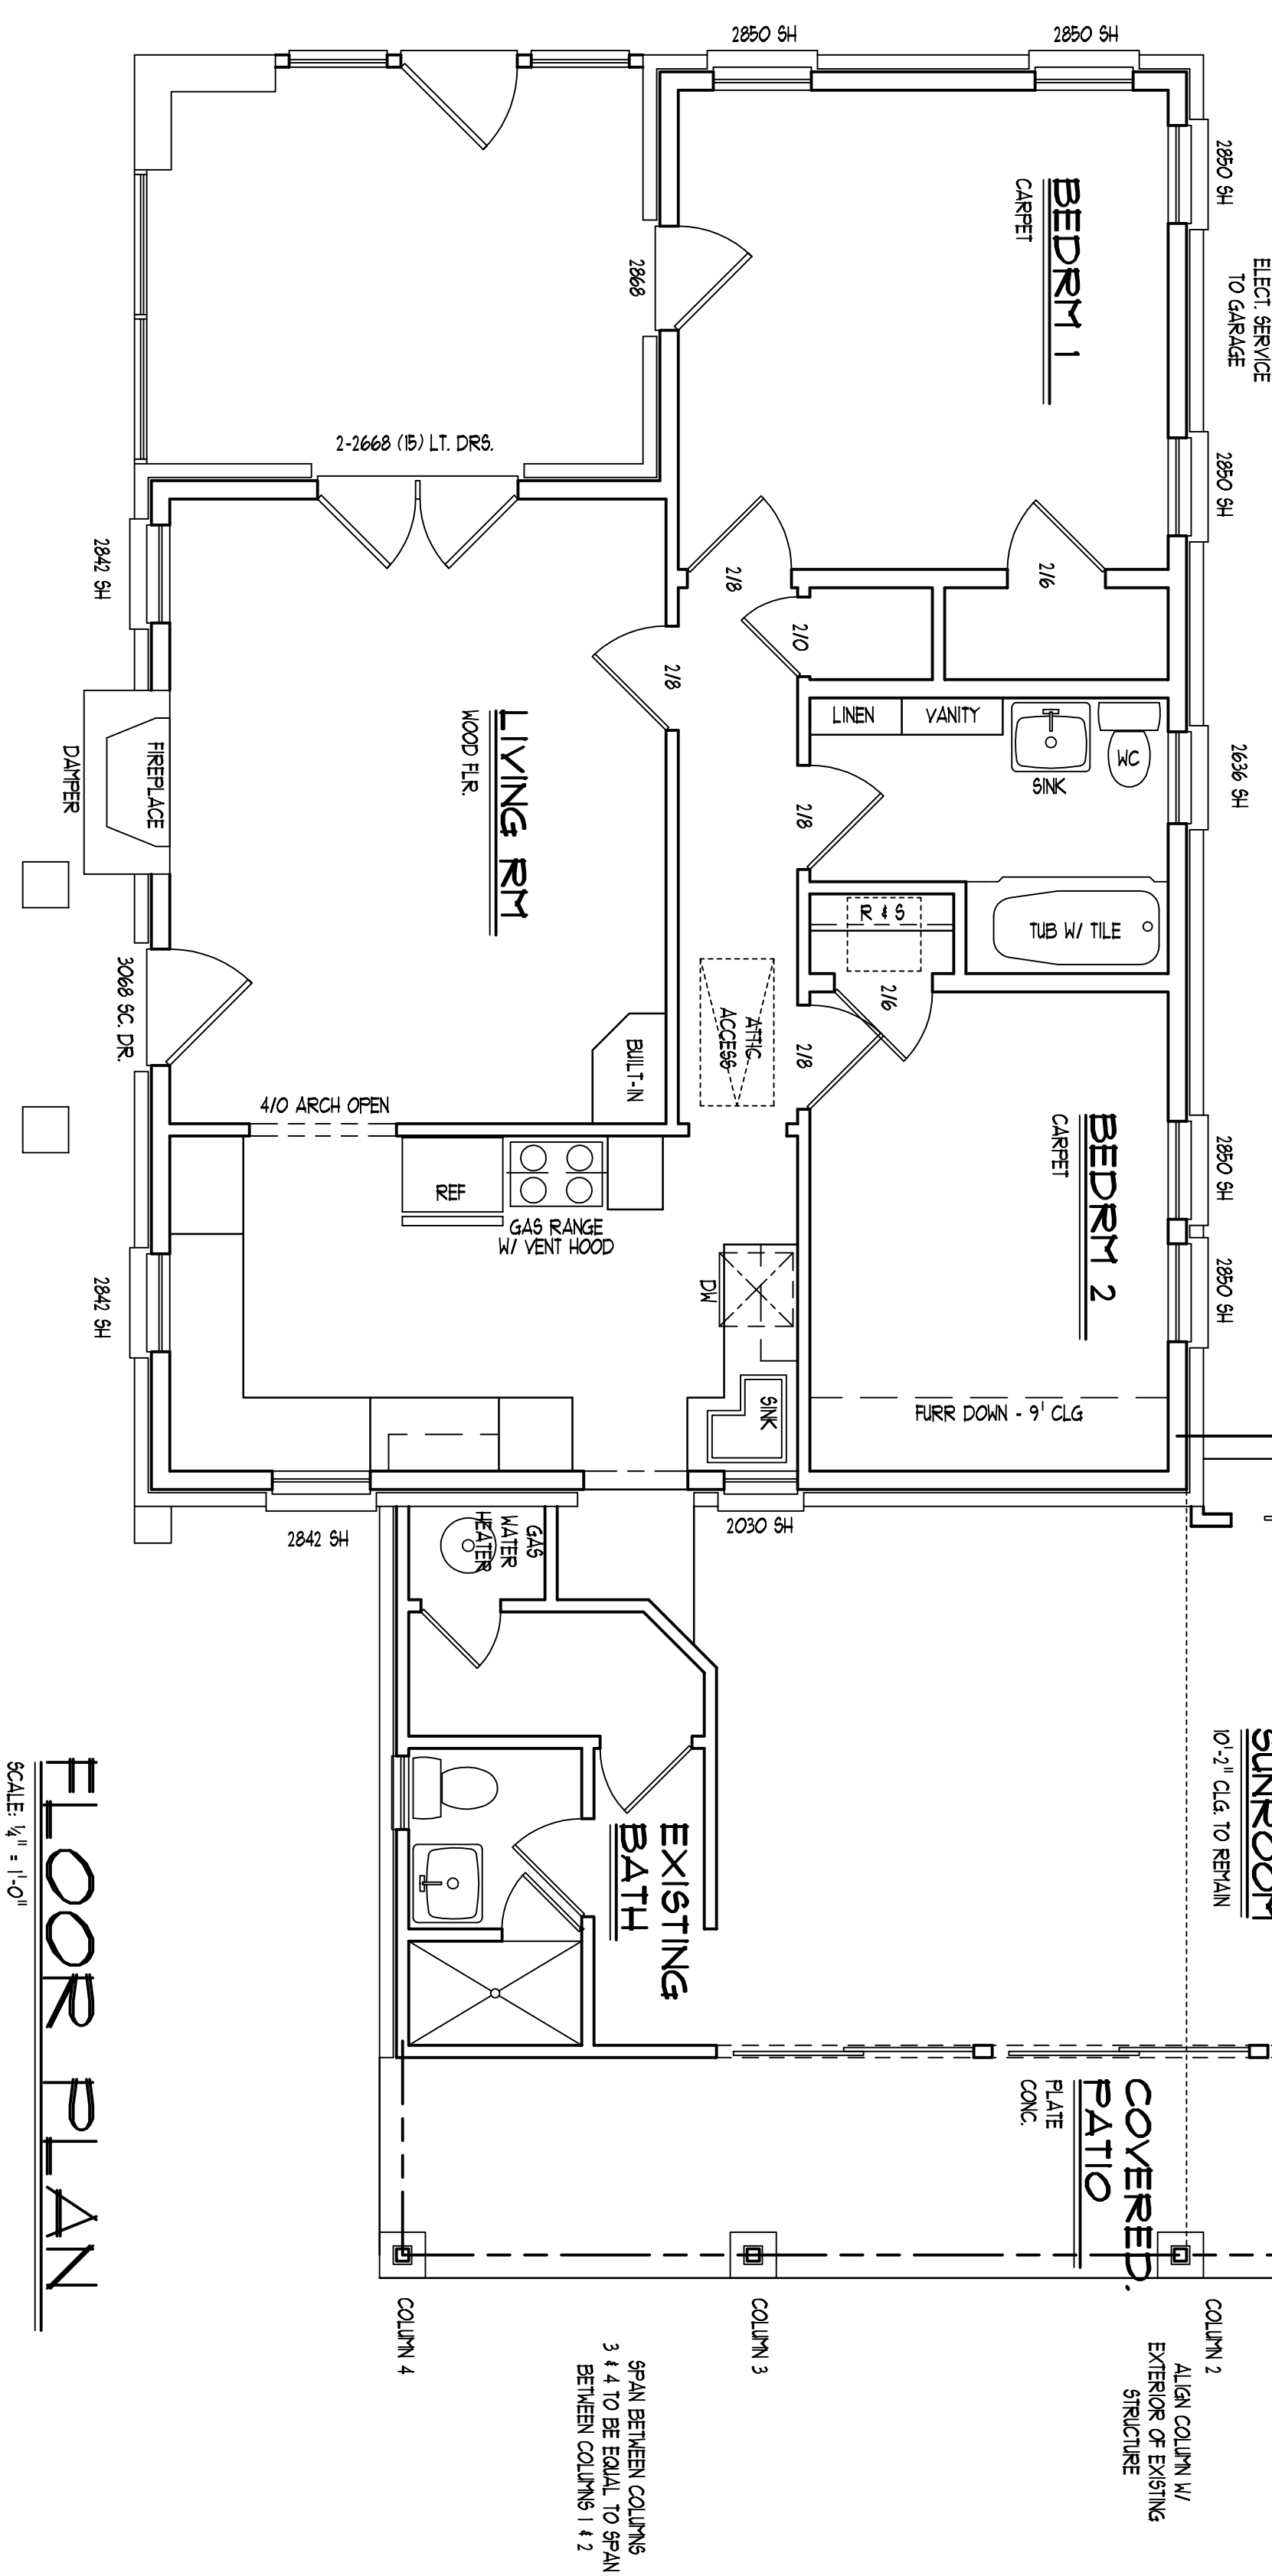

# FLOOR PLAN

SCALE: 1/8" = 1'-0"

## REMODEL PLAN FOR MONNICH RESIDENCE

124 CASTANO ALAMO HEIGHTS, TEXAS

PLANS DATE: 06/11/03 CHECK SET: 07/28/03

PAGE NO. PLAN NO.